


2 12
 3.18 2.11 7.06 2.98
 10 24 32 125 15 345
 1.62 1.12 2.11 2.21 2.22 1.69 3.10

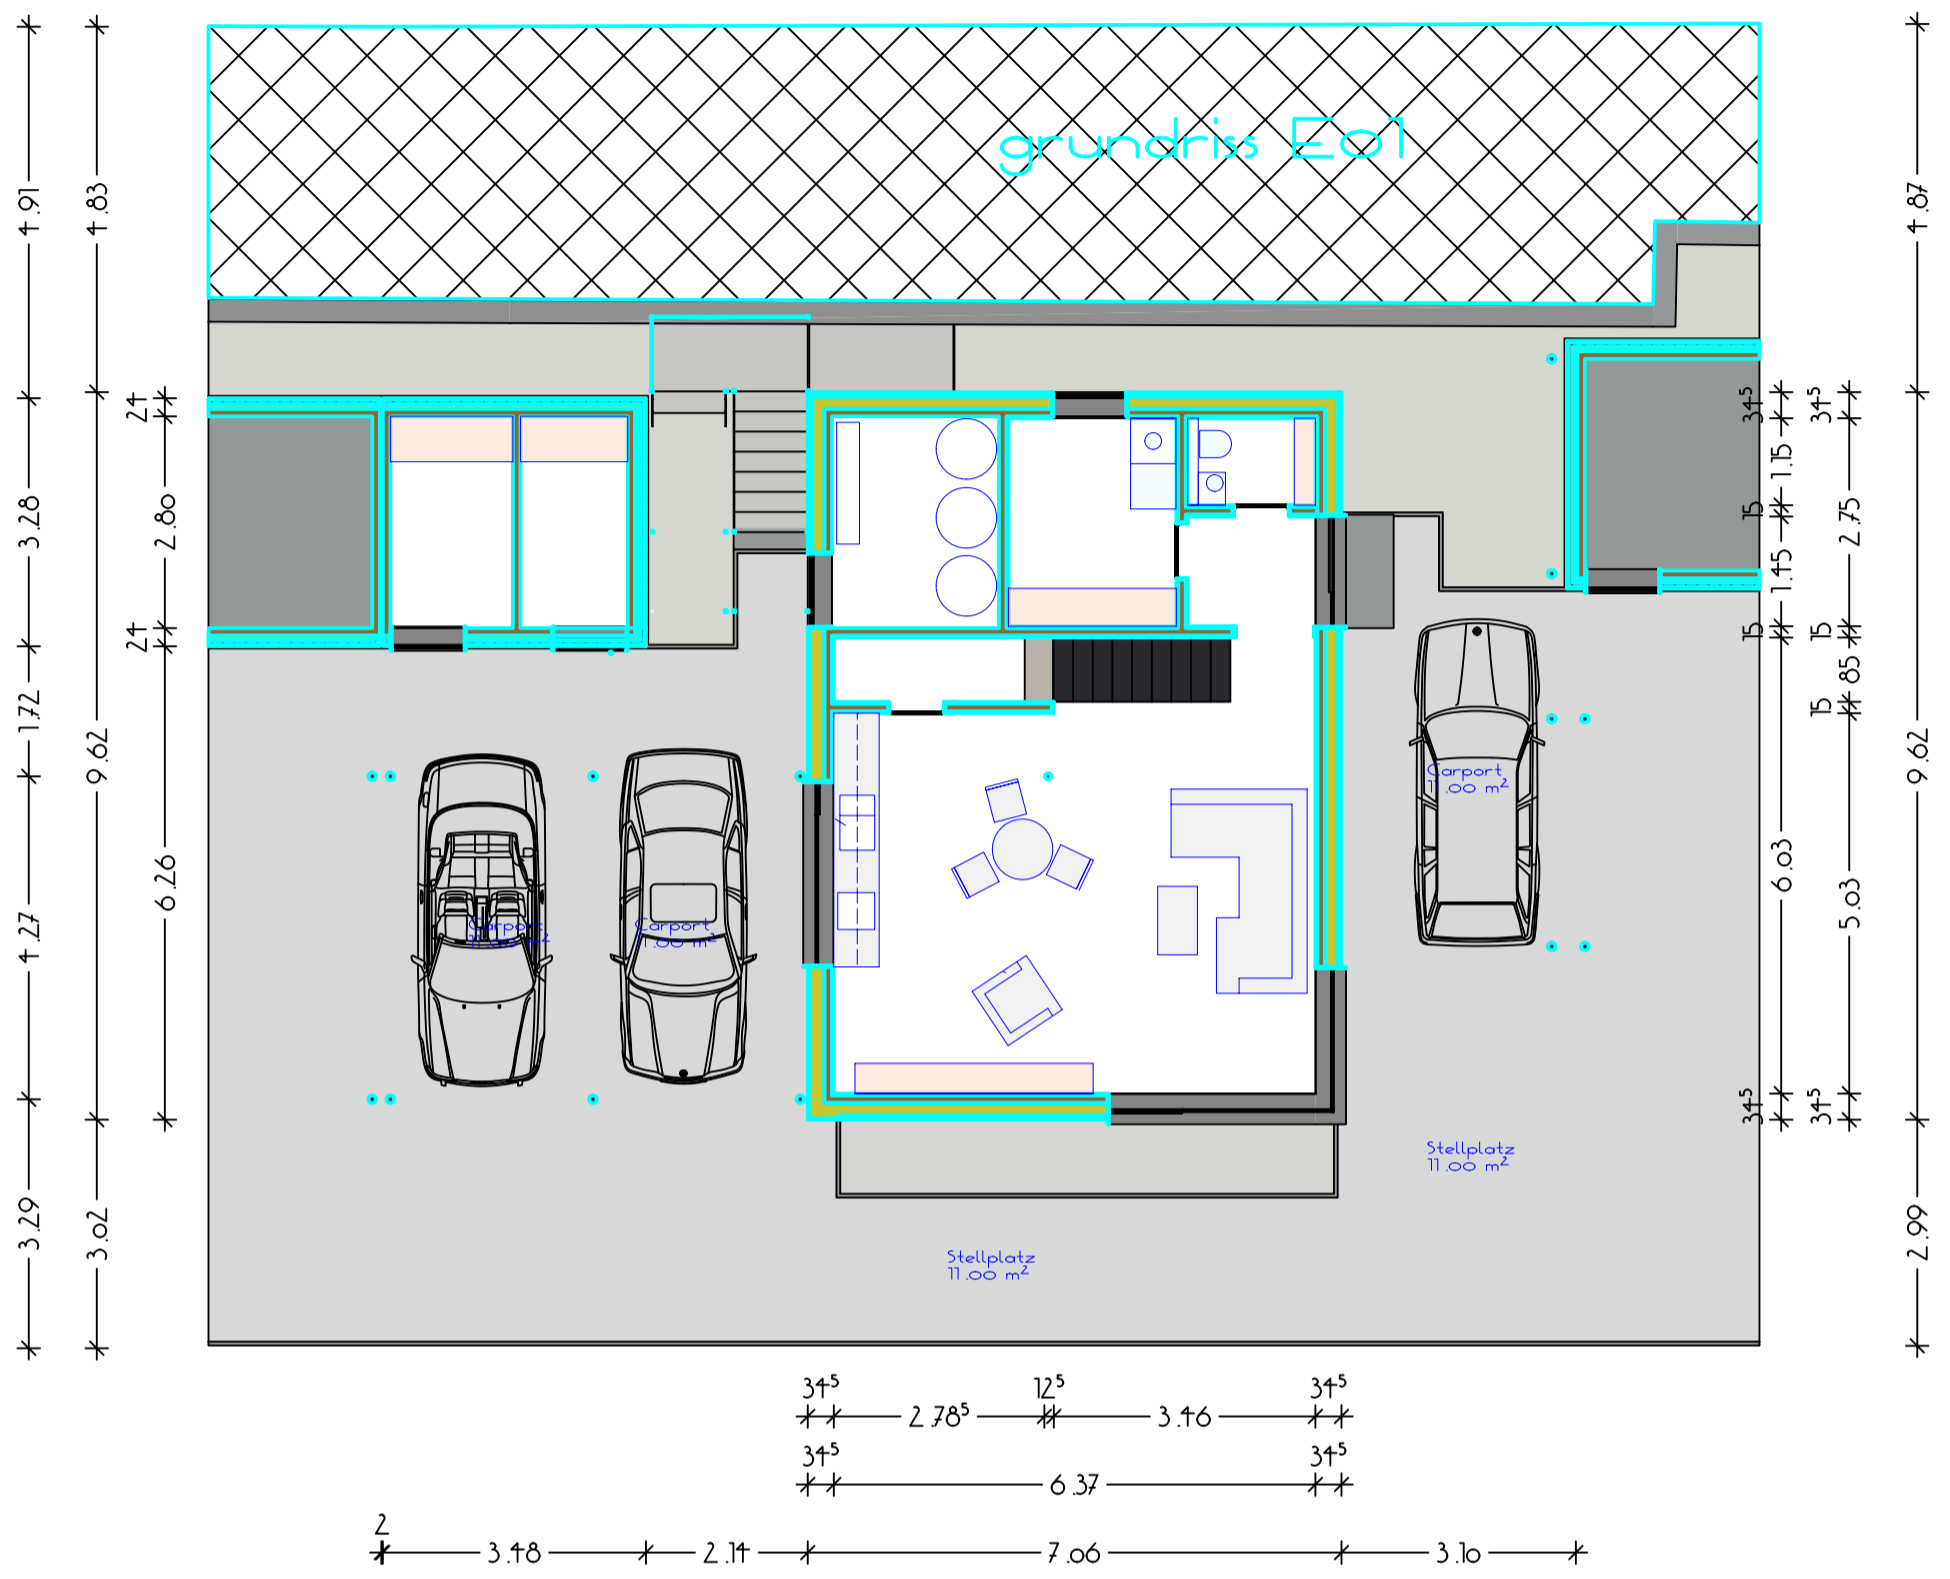

BAUHERR / OBJEKT				
160429_LaS Plan M09 RH				
PLANINHALT				
Grundriss E01				
MASSTAB XXX	PROJEKT-NR. XXX	PLAN-NR. 21	DATUM 15.07.2016	