
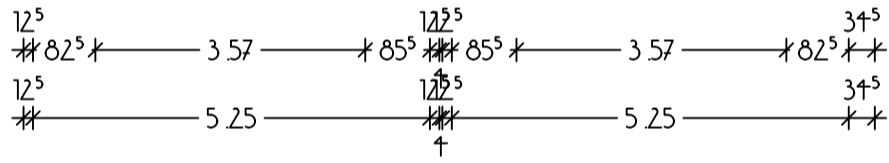
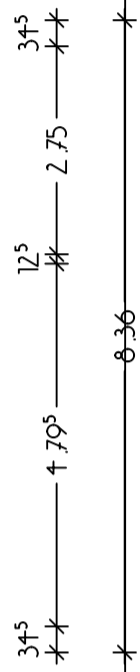
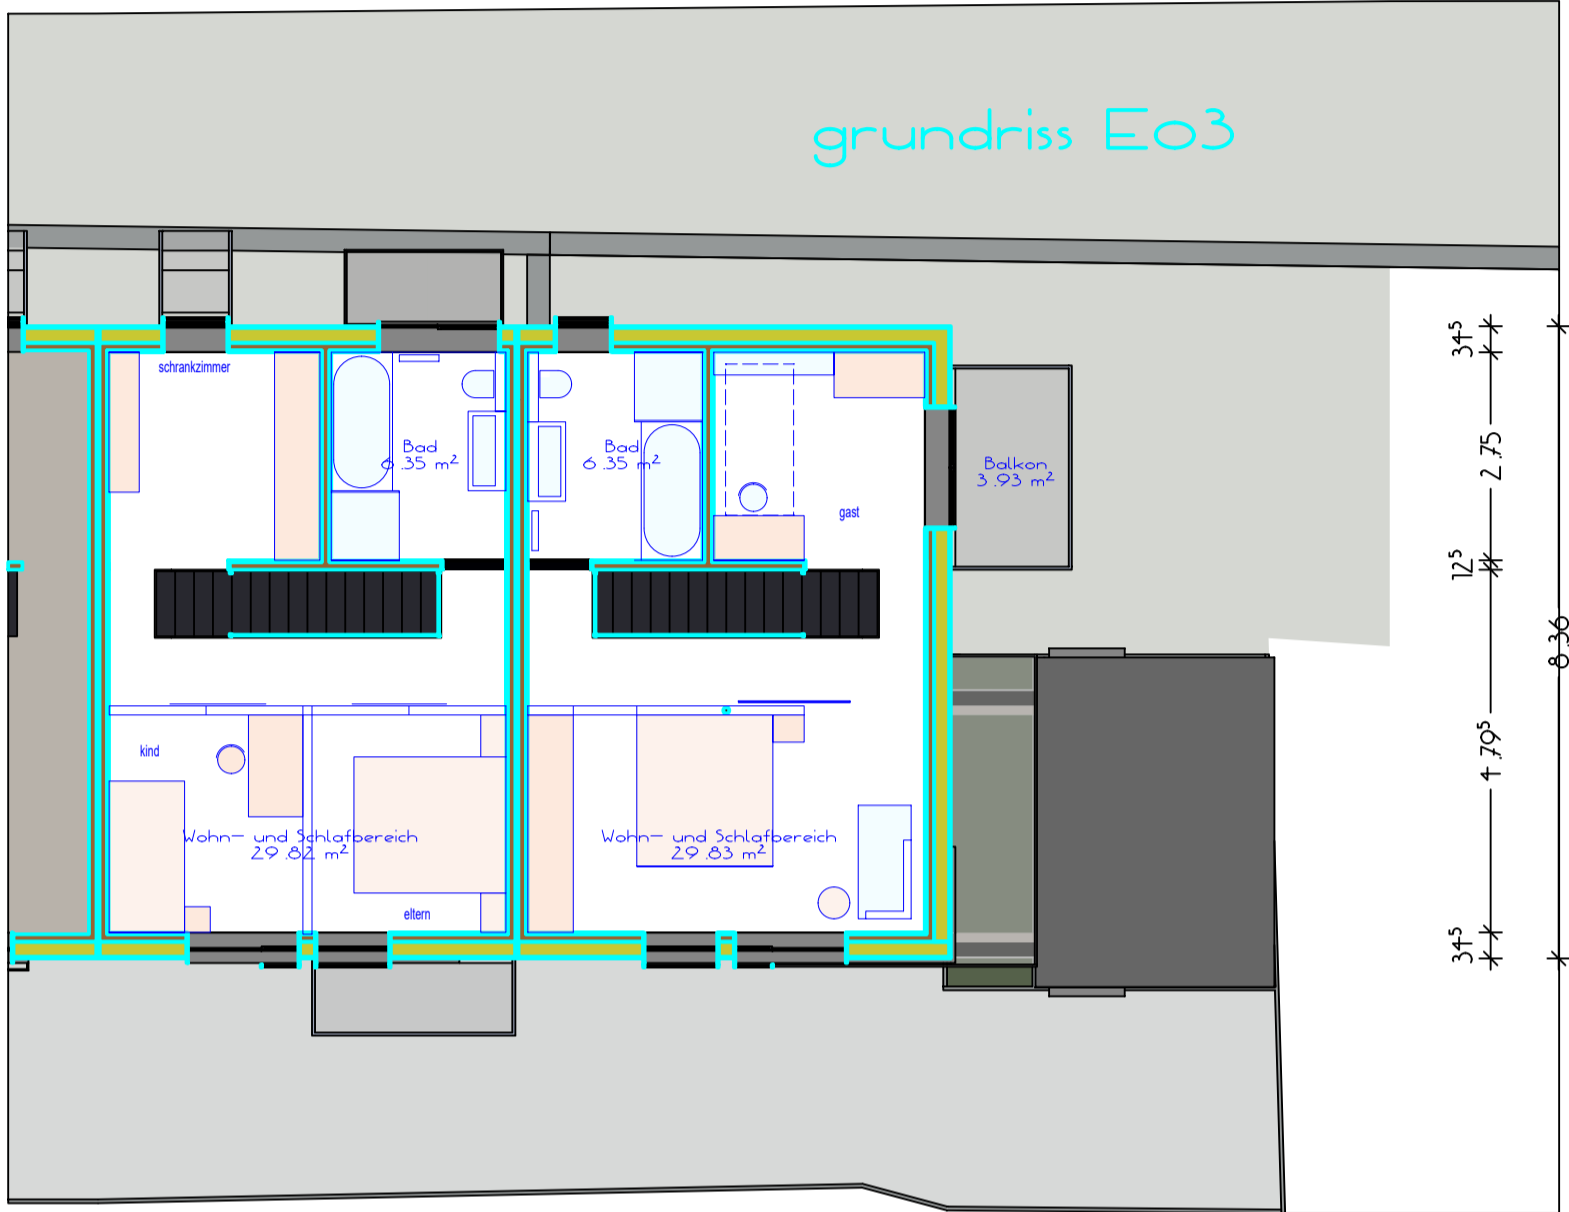


grundriss E03

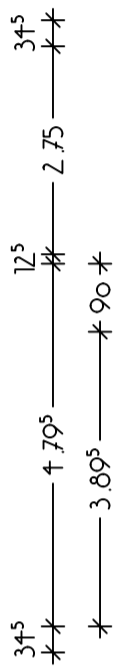

BAUHERR / OBJEKT				
160429_LaS Plan M11 RH				
PLANINHALT				
Grundriss E03				
MASSTAB	PROJEKT-NR.	PLAN-NR.	DATUM	
XXX	XXX	23	15.07.2016	